

| | | | | |
|-----|----|------|---------|----------|
| No. | By | Chk. | Appr'd. | Date |
| B | GT | | | 14.07.06 |
| A | GT | | | 20.08.05 |

| | | | | | |
|---------------------|--------|--------------|-----|---------------------------|--------|
| Original Scale (A1) | 1:500 | Design | JLB | Approved For Construction | JUN 06 |
| Reduced Scale (A3) | 1:1000 | Eng. Checked | GT | Date | JUN 06 |



Project: AUCKLAND HARBOUR BRIDGE
CYCLEWAY

Title: SOUTHERN ACCESS
OPTION A

Drawn by: STRUCUTURAL
Drawing No: 9101357-SK50

**FOR INFORMATION
NOT FOR CONSTRUCTION**



BRIDGE ACROSS BOTH ROADS


RAMP

AT GRADE CROSSING

CYCLE ROUTE TO CITY VIA WESTHAVEN DRIVE

ACCESS VIA WESTHAVEN DRIVE

ACCESS VIA CURREN STREET

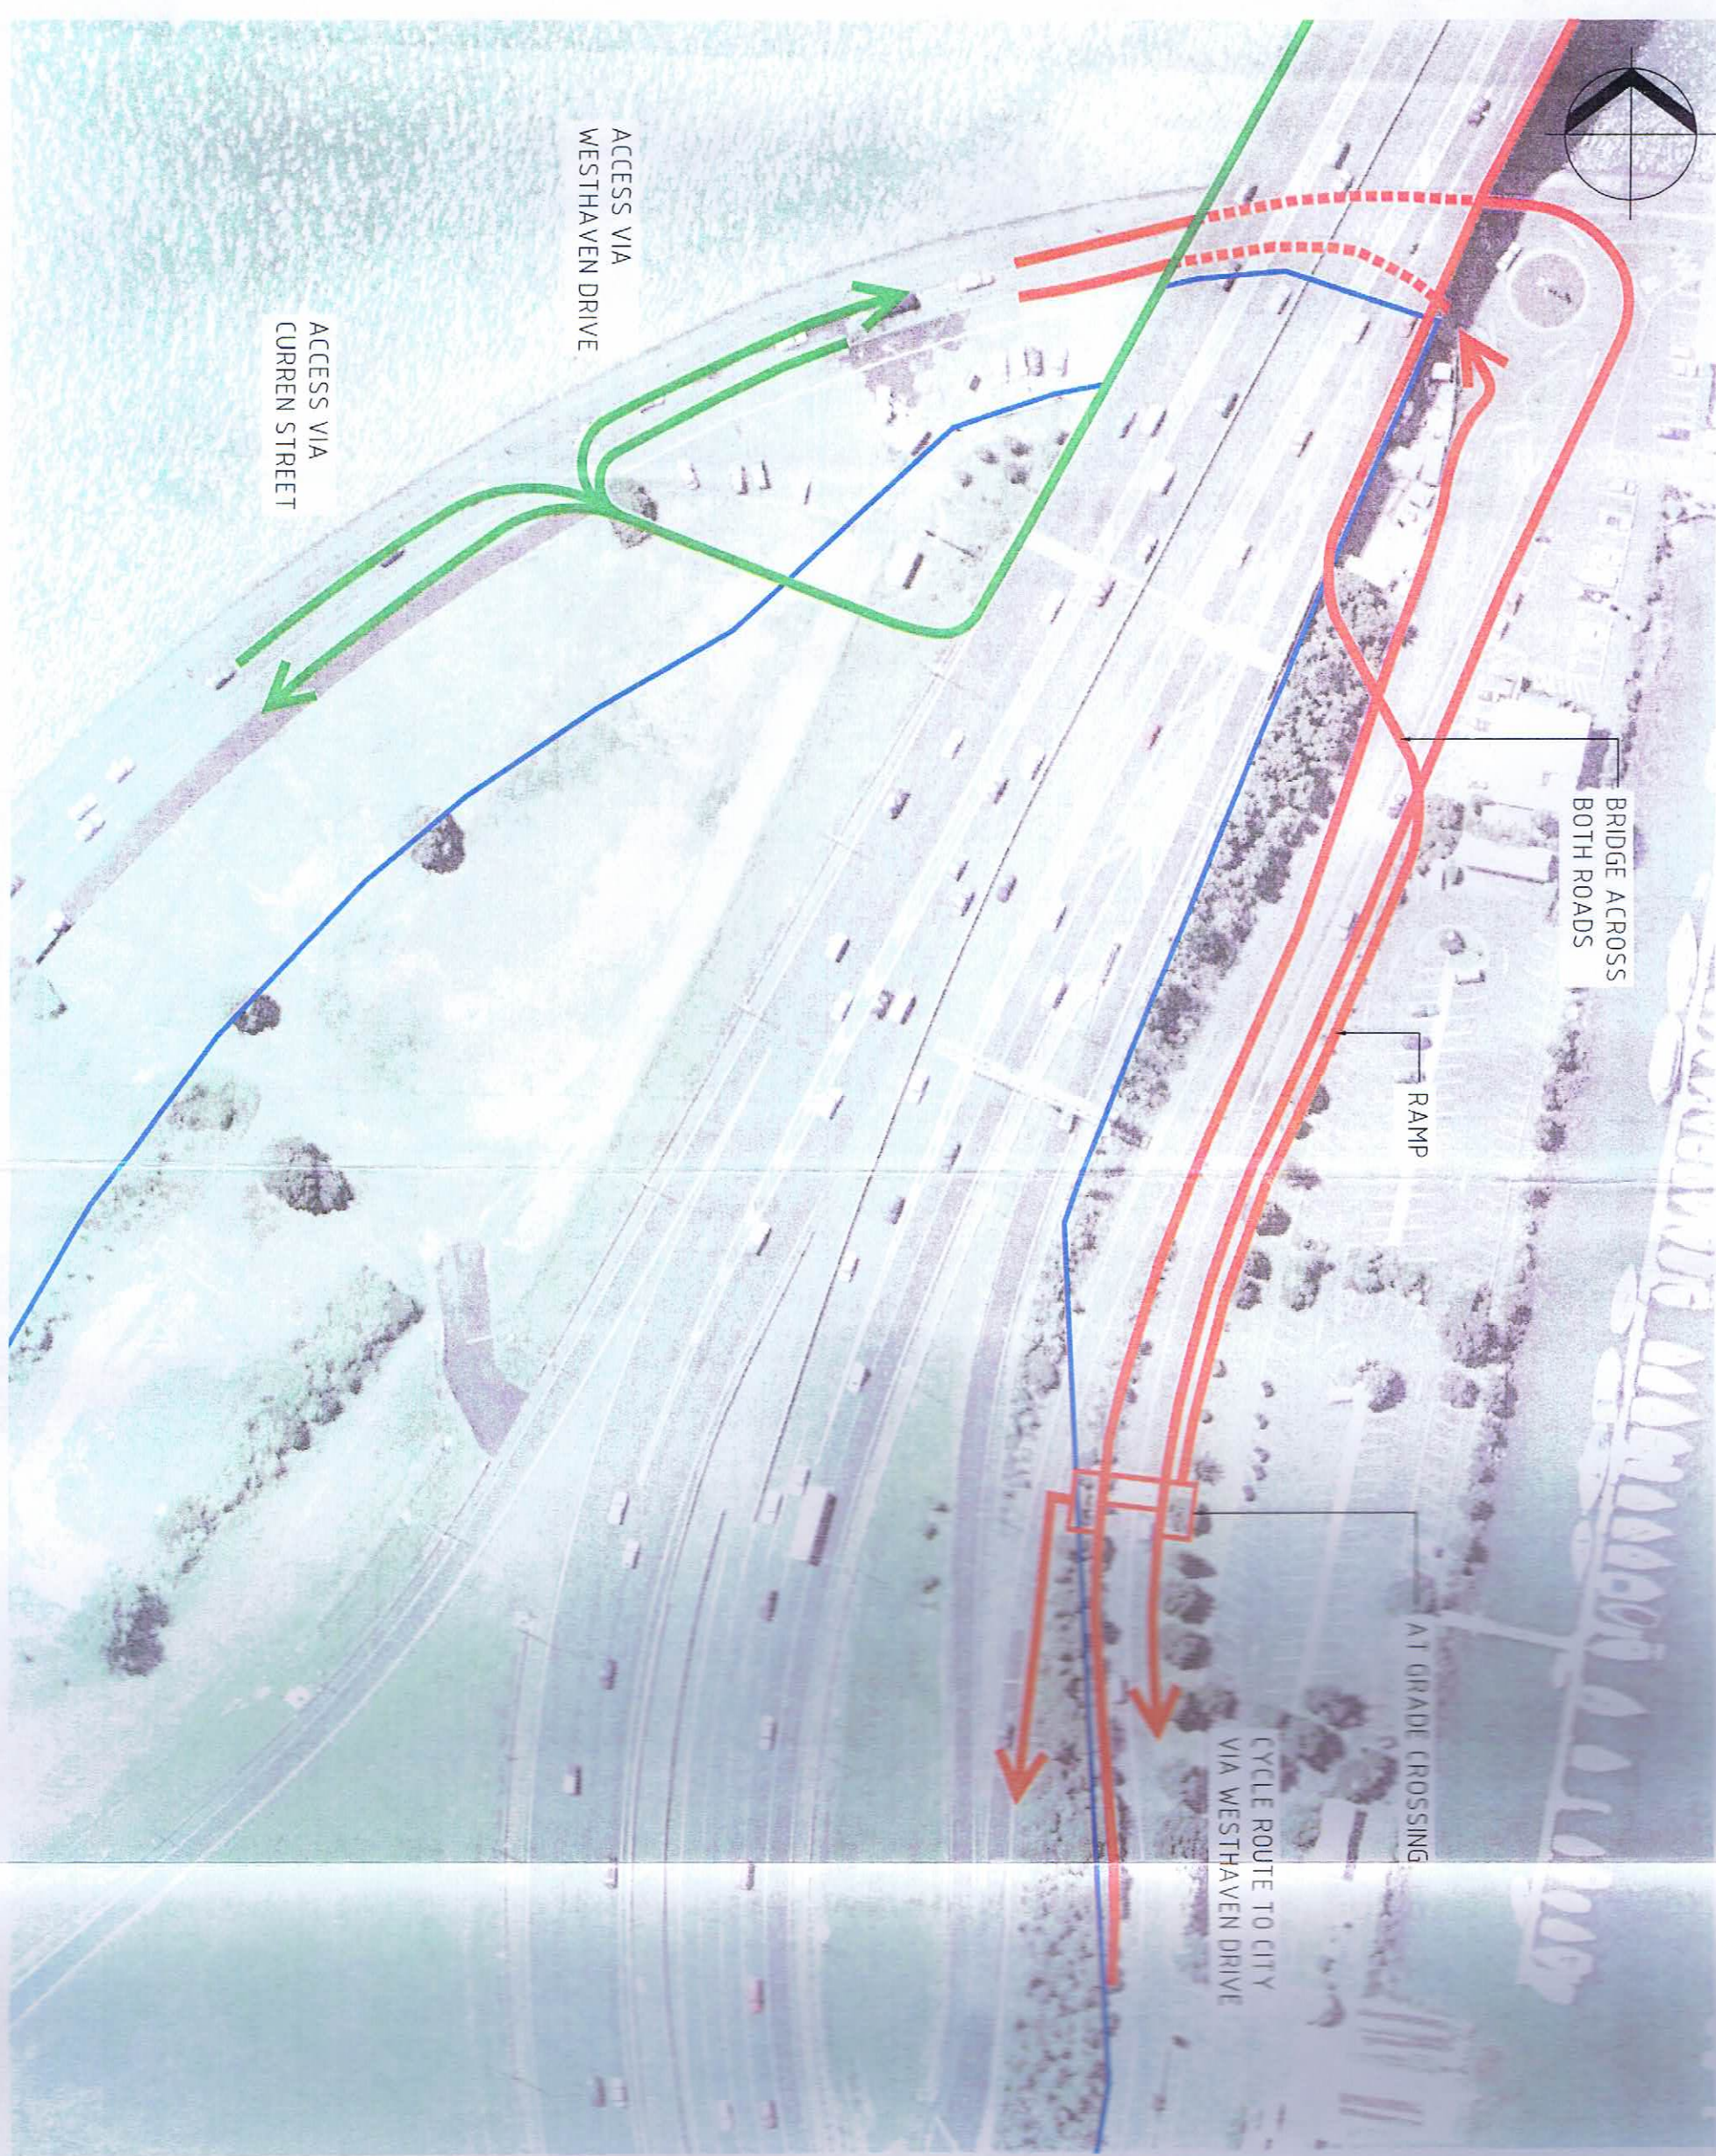

| | | |
|------------------------|-----|----------|
| ISSUED WITH REPORT | GT | 14.01.26 |
| ISSUED FOR INFORMATION | GT | 28.06.26 |
| Rev | Rev | Date |

| | | | | | |
|---------------------|-------|----------------|----|--------|---------------------------|
| Original Scale (A1) | 1:500 | Design | LB | JUN 06 | Approved For Construction |
| Revised Scale (A1) | 1:500 | Drawn | GT | JUN 06 | Date |
| Revised Scale (A1) | 1:500 | Design Checked | | | |
| Revised Scale (A1) | 1:500 | Drawn Checked | | | |



Project: AUCKLAND HARBOUR BRIDGE CYCLEWAY

Option: SOUTHERN ACCESS OPTION B

Discipline: STRUCTURAL Rev: 8

FOR INFORMATION NOT FOR CONSTRUCTION